



STRASSE

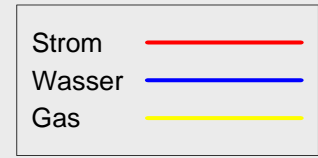

1/85

HsNr. 10

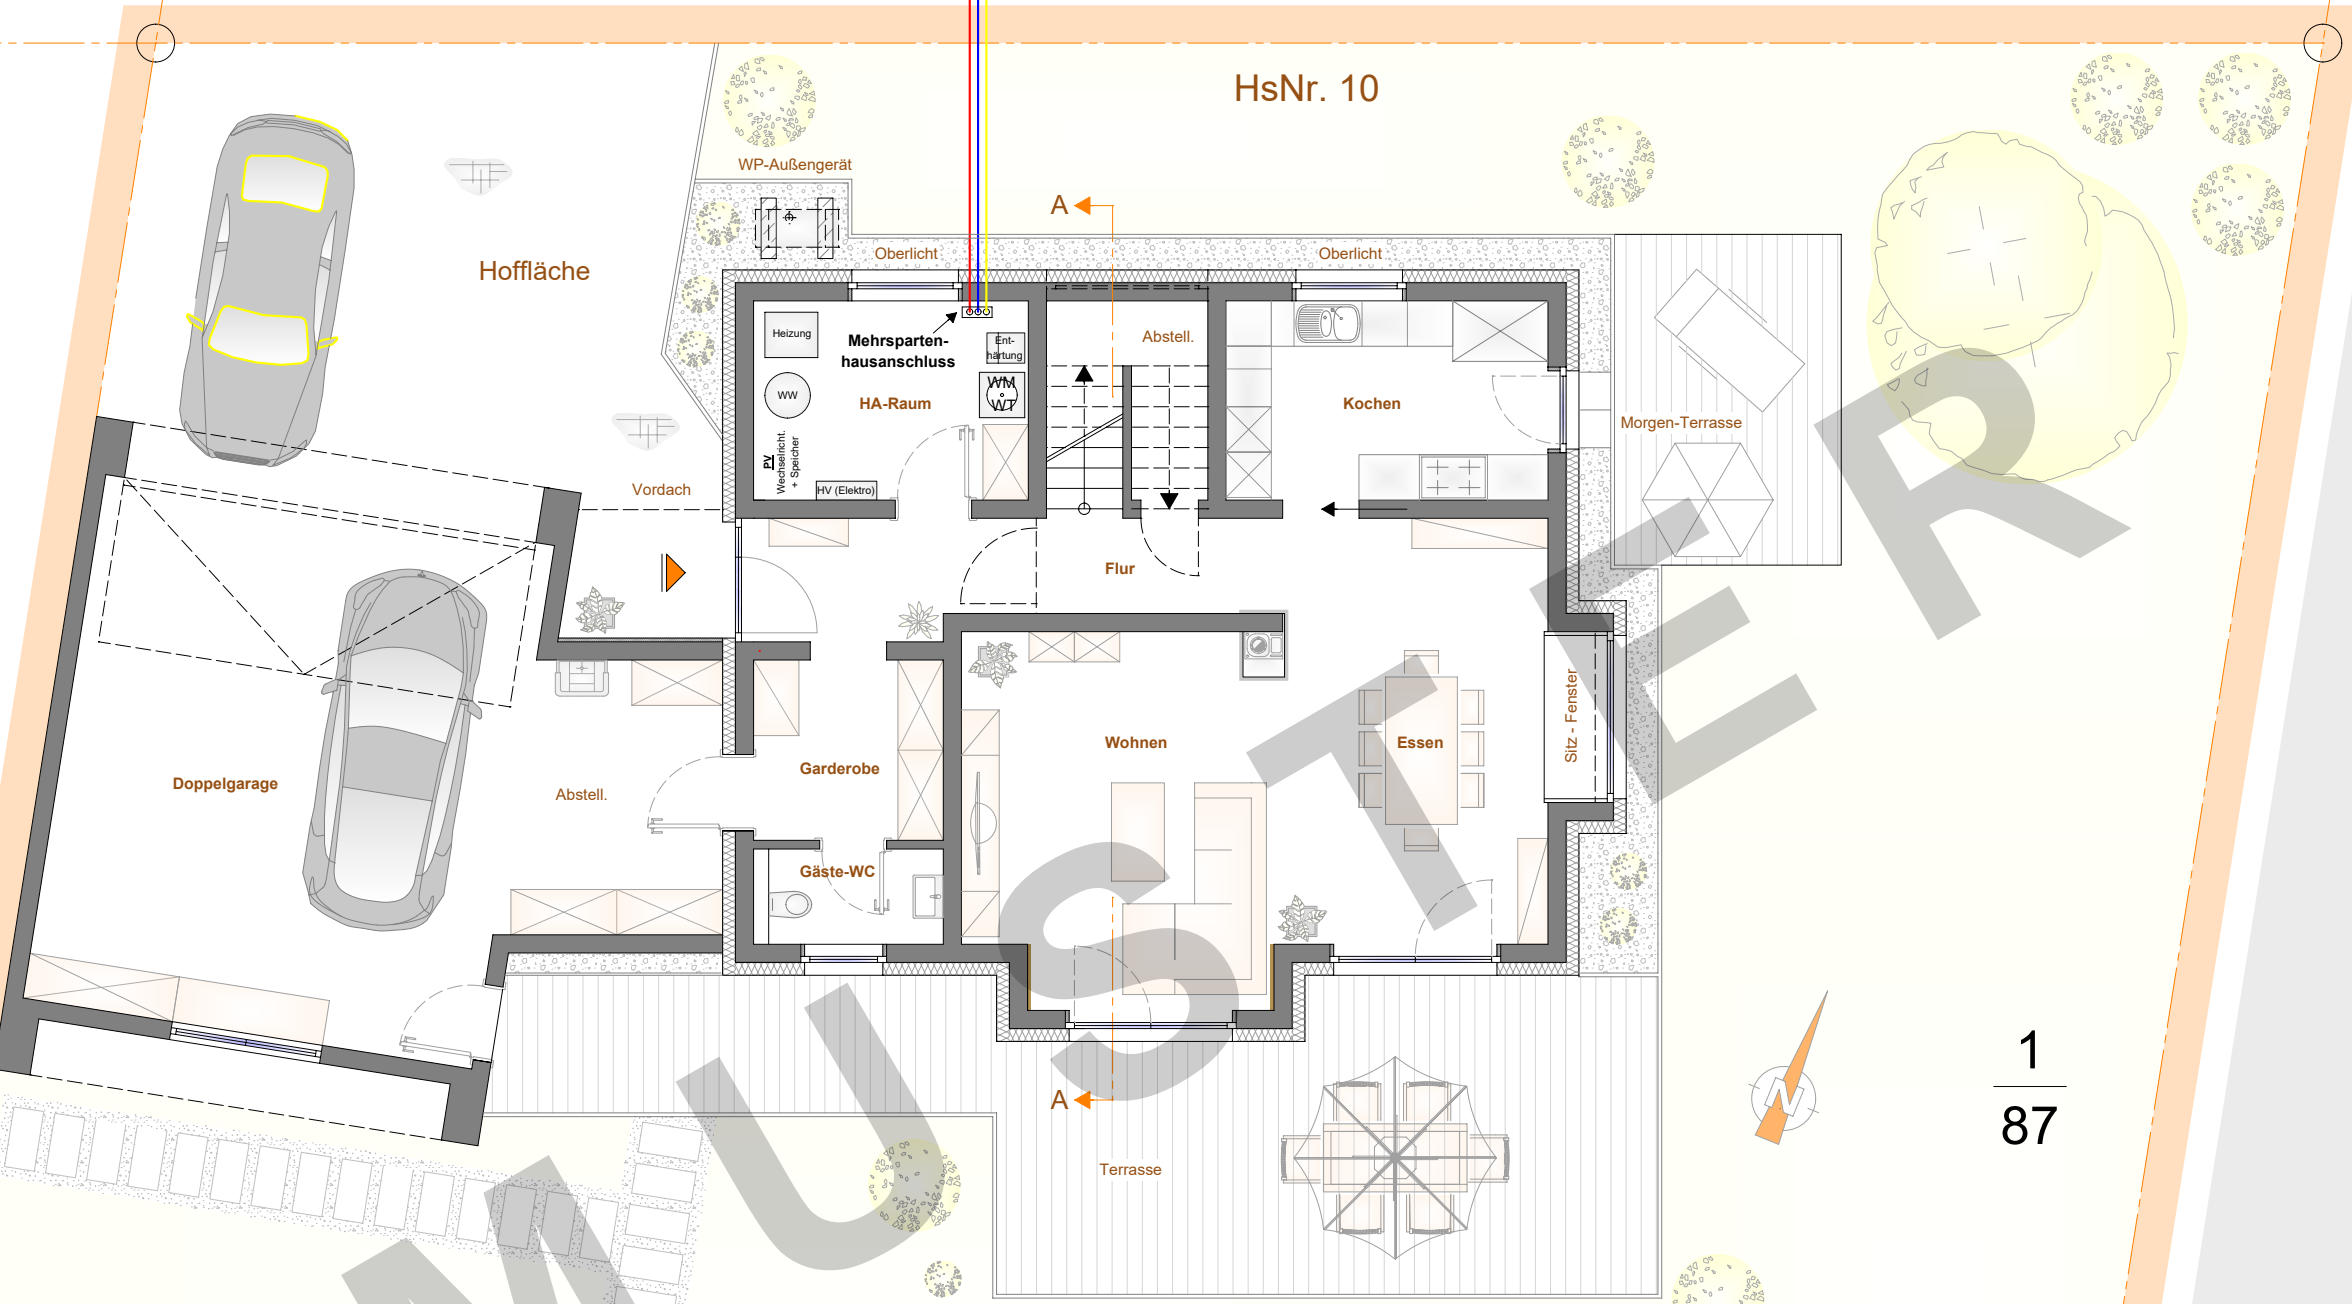

1/84

1/87

1/77

1/88

Grundriss Erdgeschoss

STRASSE